


CLIENT NOTES
ALL DIMENSIONS STATED ON THIS DRAWING ARE INDICATIVE ONLY.

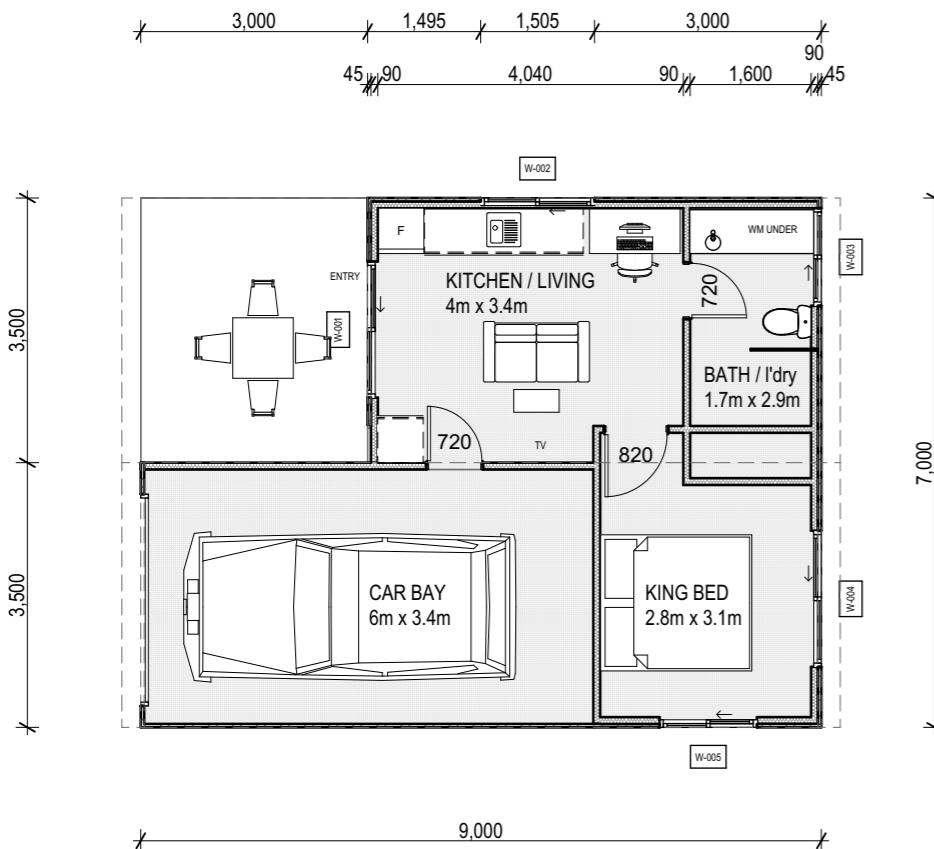


FLOOR PLAN: TINY SHOUSE 31m²

SCALE 1:100



SPECS: TINY SHOUSE 31m²

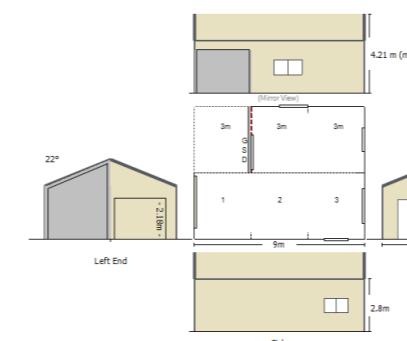

WALLS: COLORBOND® CLASSIC_CREAM Monoclad TCT 0.47, CB
ROOF: COLORBOND® CLASSIC_CREAM Monoclad TCT 0.47, CB 22Deg
ROLLER DOOR: 1 x 2.20h X 2.80 CB *Series A #
GLASS SLIDING DOORS (2): 2 x 2.10h x 1.81 XO Standard Glass Sliding Door
WINDOWS (3): 2 x 790 X 1274, Standard Glass, 1 x 790 X 1505, Standard Glass
KIT INCLUDES DOWNPipe, BARGE, CORNER & DOOR FLASHINGS

KIT PRICE: \$20,191.00 inc GST AT 1 December 2025 valid 30 days

FLOOR
GARAGE
AL FRESCO
SLAB ON GROUND

31.80 m²
20.41 m²
10.50 m²
63.00 m²



ALL DRAWINGS TO BE READ IN CONJUNCTION
WITH RELEVANT SPECIFICATIONS AND
CONSULTANT DRAWINGS. THESE DRAWINGS ARE
FOR ILLUSTRATIVE PURPOSES ONLY.

DID YOU KNOW?
YOU CAN CUSTOMISE YOUR SHED KIT TO SUIT A
SHOUSE LAYOUT THAT SUITS YOU AND YOUR
LIFESTYLE? SEND YOUR ENQUIRY VIA
SHEDSBYLEIMAC.COM.AU

Drawn | Checked: Anita Revel |
Date: 1/12/2025
JOB NUMBER: #
Project Status: SHOUSE CONCEPTS

Client: #Client Full Name
Site: #Site Full Address

DRAWING TITLE :
TINY SHOUSE 31m²


PROJECT NAME :
SHEDS BY LEIMAC

DRAWING NO.

1.1

REVISION NO.

Date: 1/12/2025

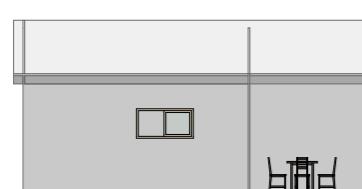

ELEVATION: NORTH
SCALE 1:200



ELEVATION: EAST
SCALE 1:100



ELEVATION: SOUTH
SCALE 1:100



ELEVATION: WEST
SCALE 1:100